




ANDERSON ENGINEERING
 EMPLOYEE OWNED
 ENGINEERS · SURVEYORS
 LABORATORIES · DRILLING

3213 S WEST BYPASS
 SPRINGFIELD, MO 65807
 PHONE (417) 866-2741
 A LICENSED MISSOURI
 ENGINEERING CORPORATION
 COA 00062

SATTERLEE STORAGE

105 W. GRANT ST.
 CLEVER, MO

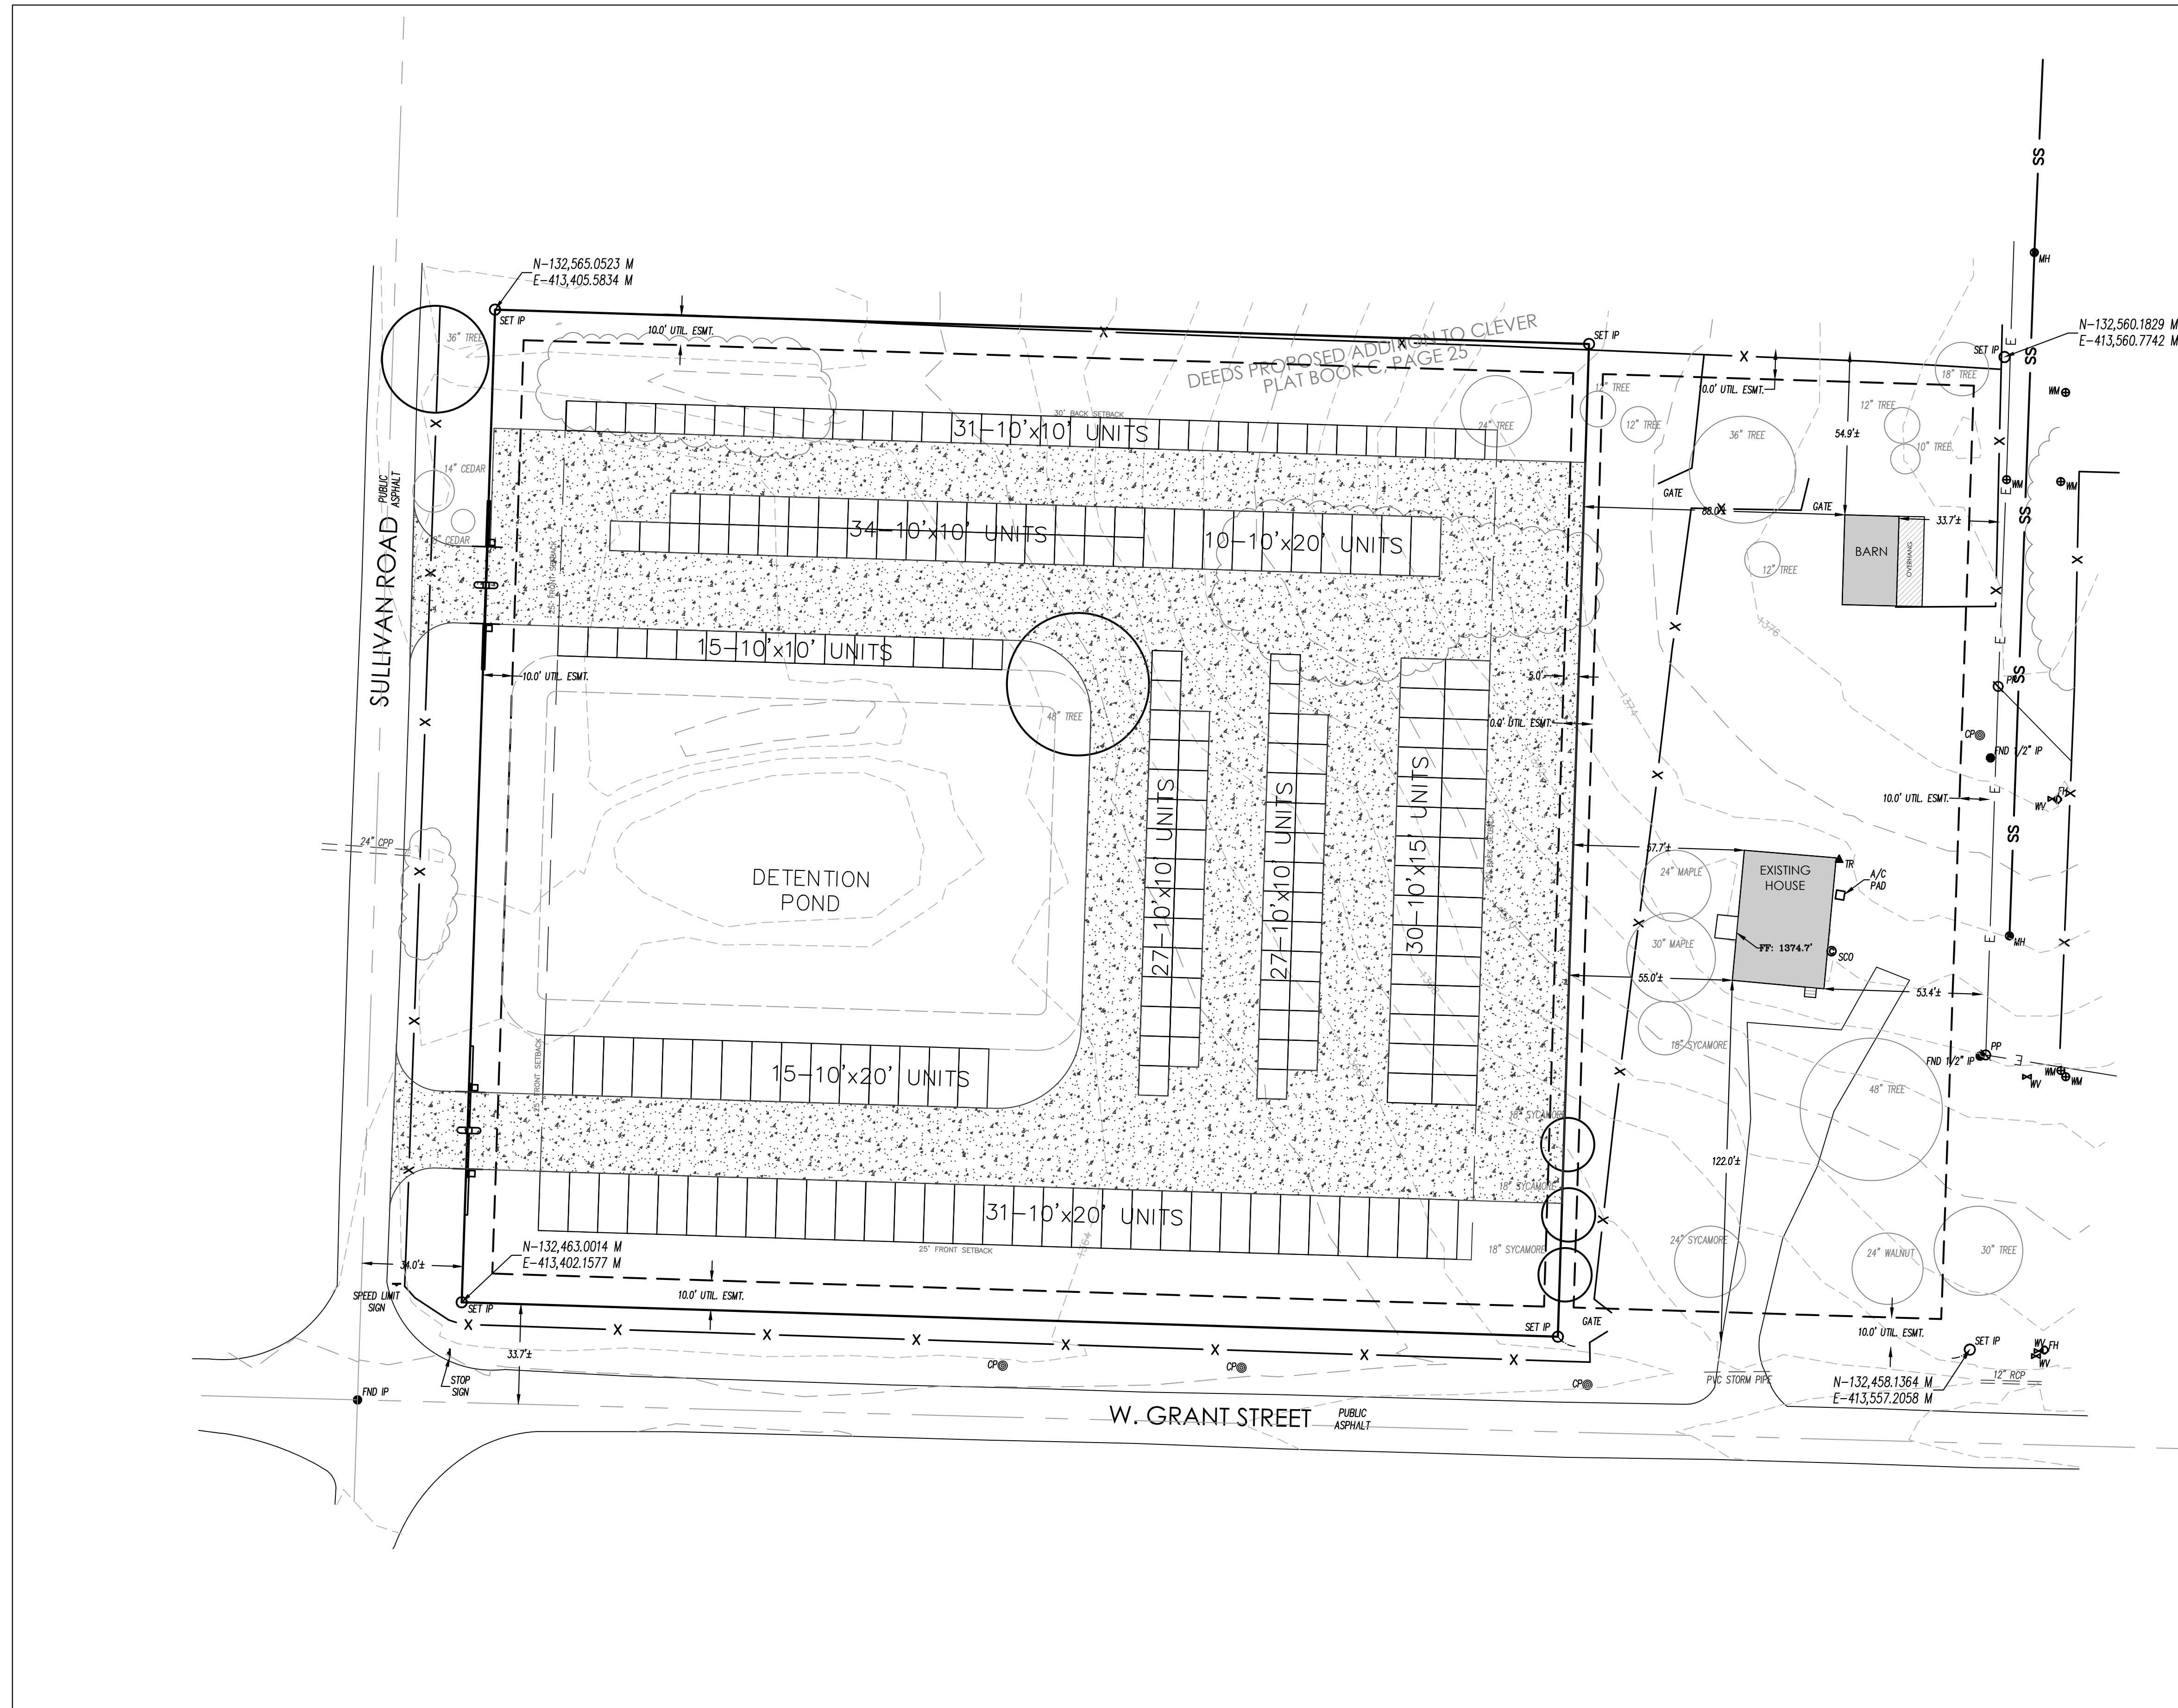

ZONING NOTES

ZONING DESCRIPTION:
 ZONING: COMMERCIAL
 USE: SELF-STORAGE
 FRONT YARD SETBACK: 25'-0"
 SIDE YARD SETBACK: NONE
 REAR YARD SETBACK: 30'-0"

ISSUED FOR

NO.	DESCRIPTION	DATE

DRAWING INFORMATION

PROJECT NO:	22SP10131
DRAWN BY:	NAA
CHECK BY:	NAA
ISSUED FOR:	PRELIMINARY
ISSUED DATE:	

ISSUED BY:	NATHAN A ADAMS
LICENSE NO:	PE No. 2022010967

SHEET TITLE

**CONCEPT PLAN
 OPTION 3**

SHEET NUMBER

CP3

1 **CONCEPT PLAN**
 CP3 SCALE: 1" = 30'

